


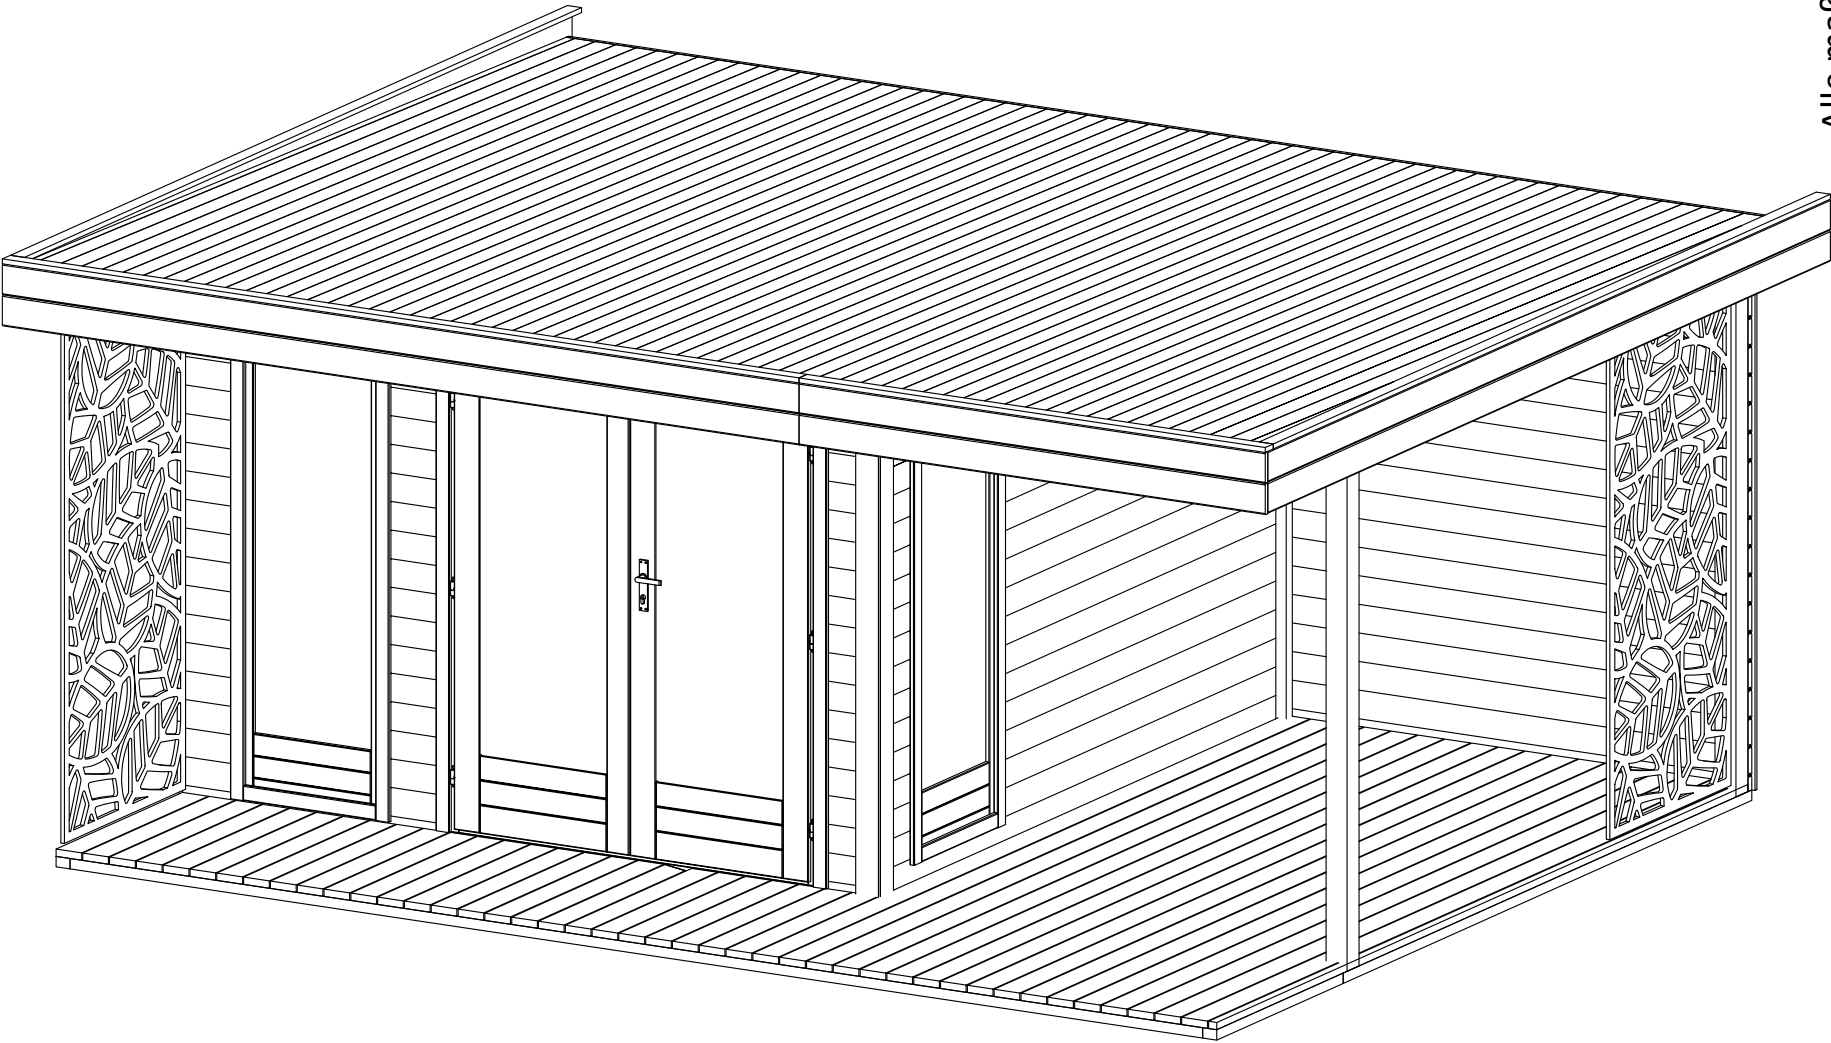


Alle maßen ca +/-3%

Project title:			
Gartenhaus			
Sheet .	Sheets .	Scale - 1:50	
Designed by: .			



40222

PLAN (1-2, A-B)

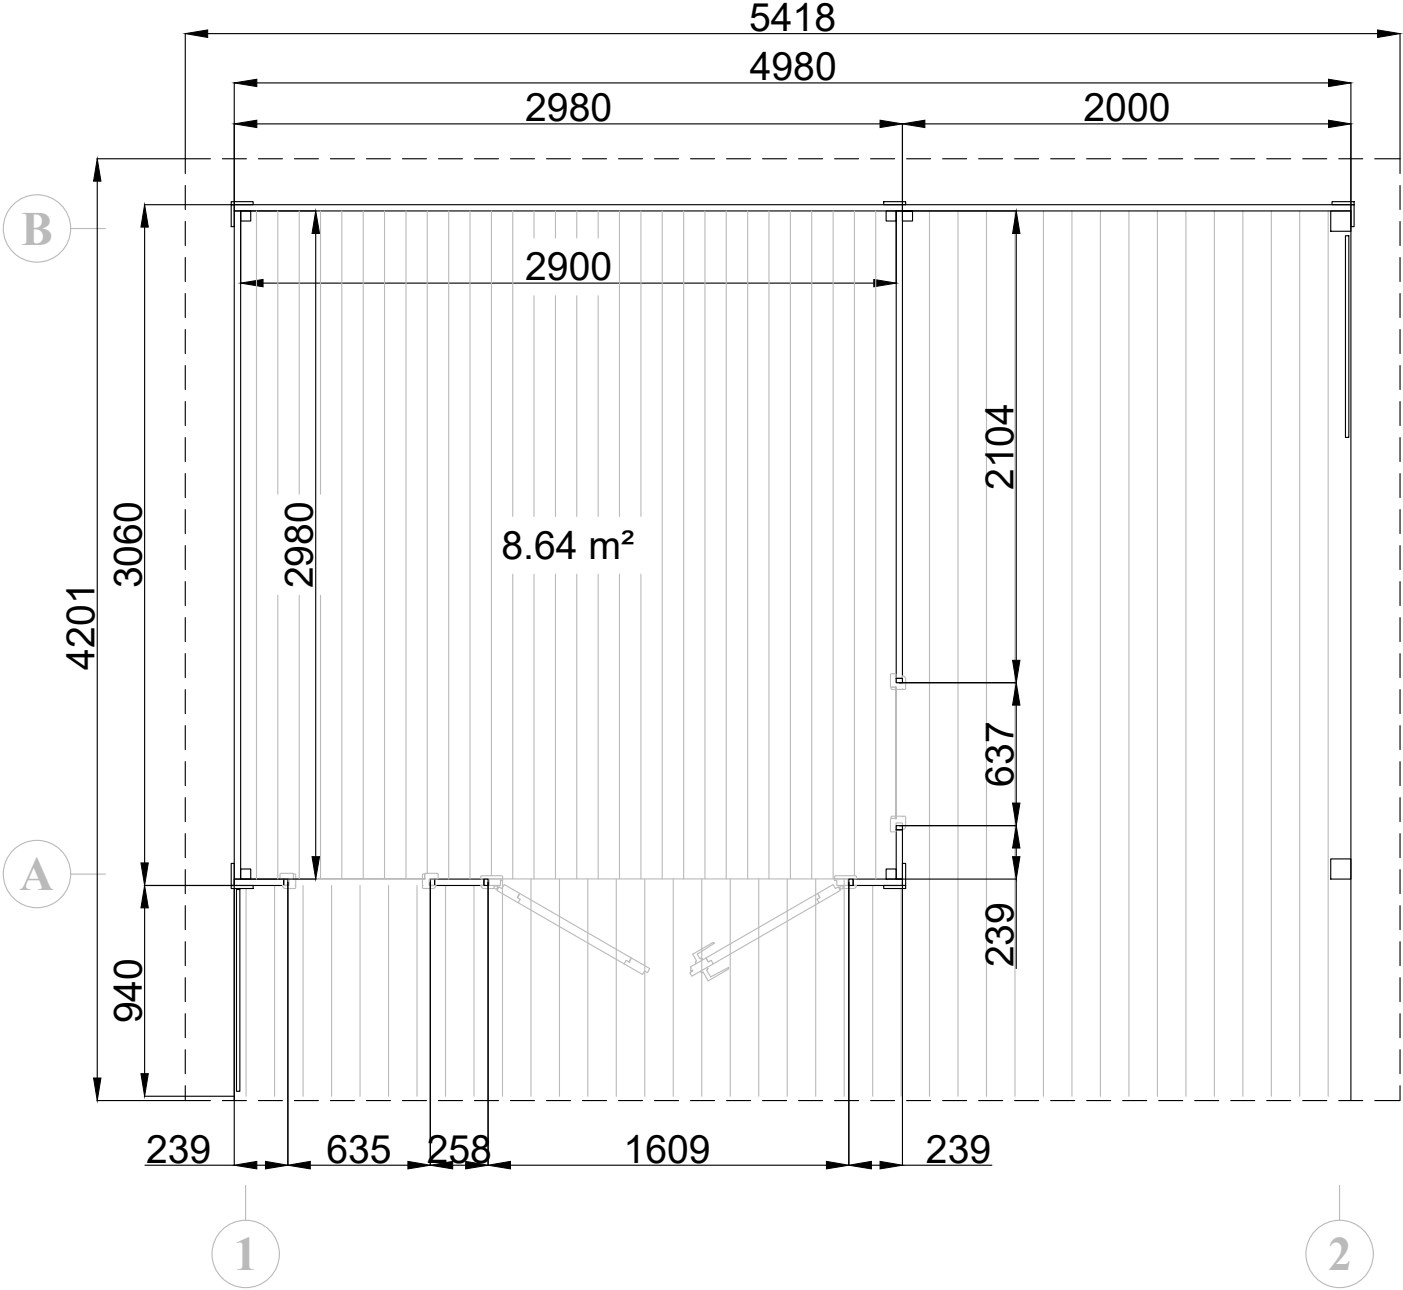


Alle maßen ca +/-3%

Project title: Gartenhaus		Page title: Plan	
Sheet .	Sheets .	Scale - 1:50	Code:
Designed by: .			40222





Unterkonstruktion PLAN
(1-2, A-B)

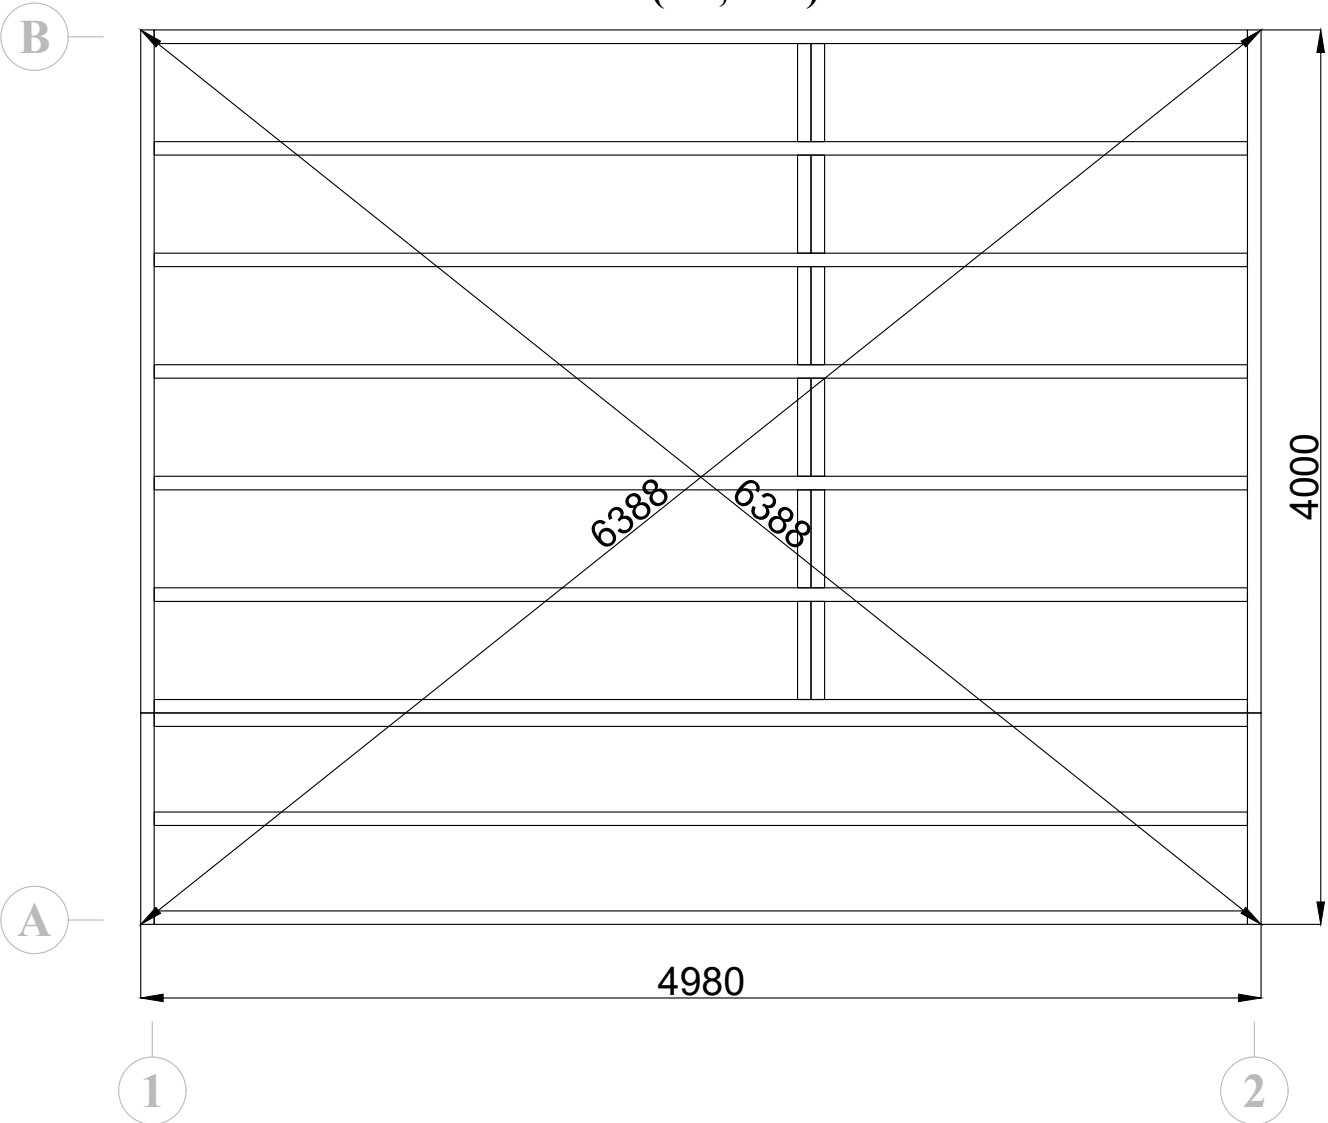


Alle maßen ca +/-3%

Project title: Gartenhaus			Page title: Unterkonstruktion PLAN	
Sheet .	Sheets .	Scale - 1:50	Code: 40222	
Designed by: .				

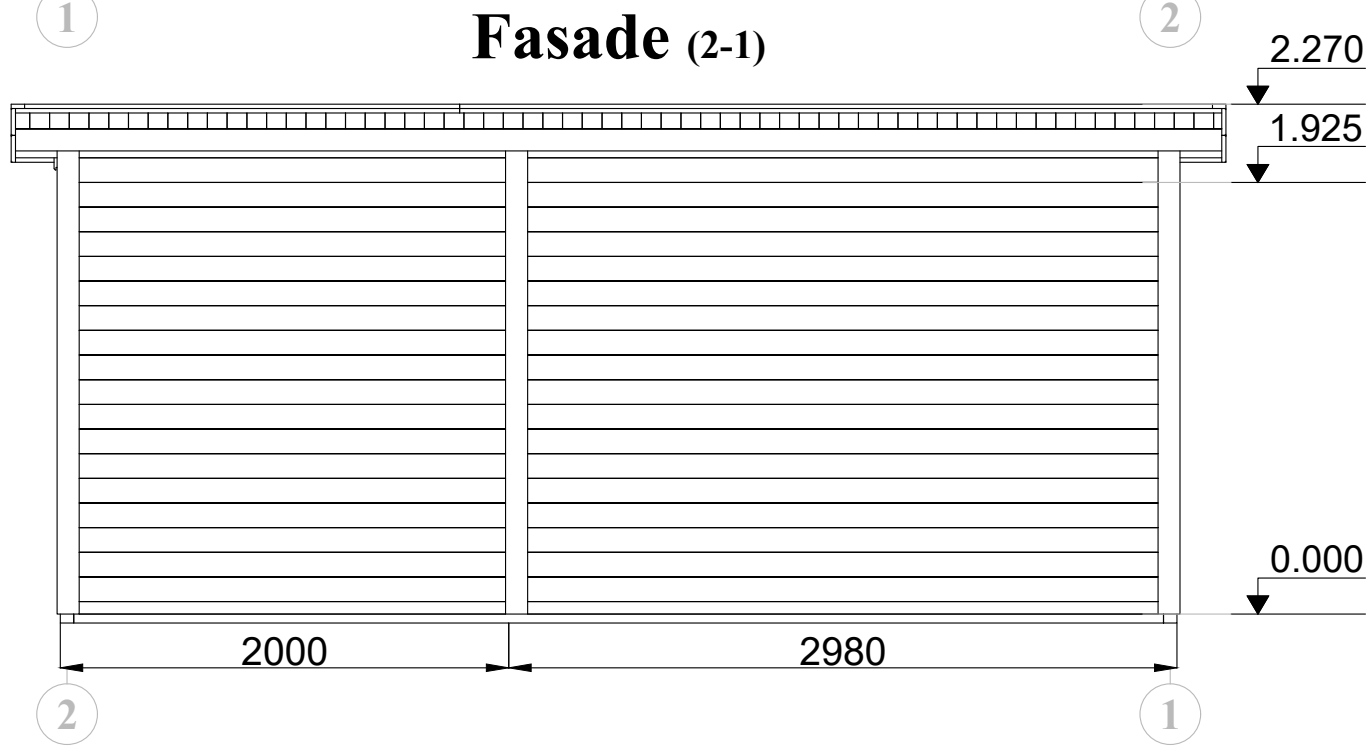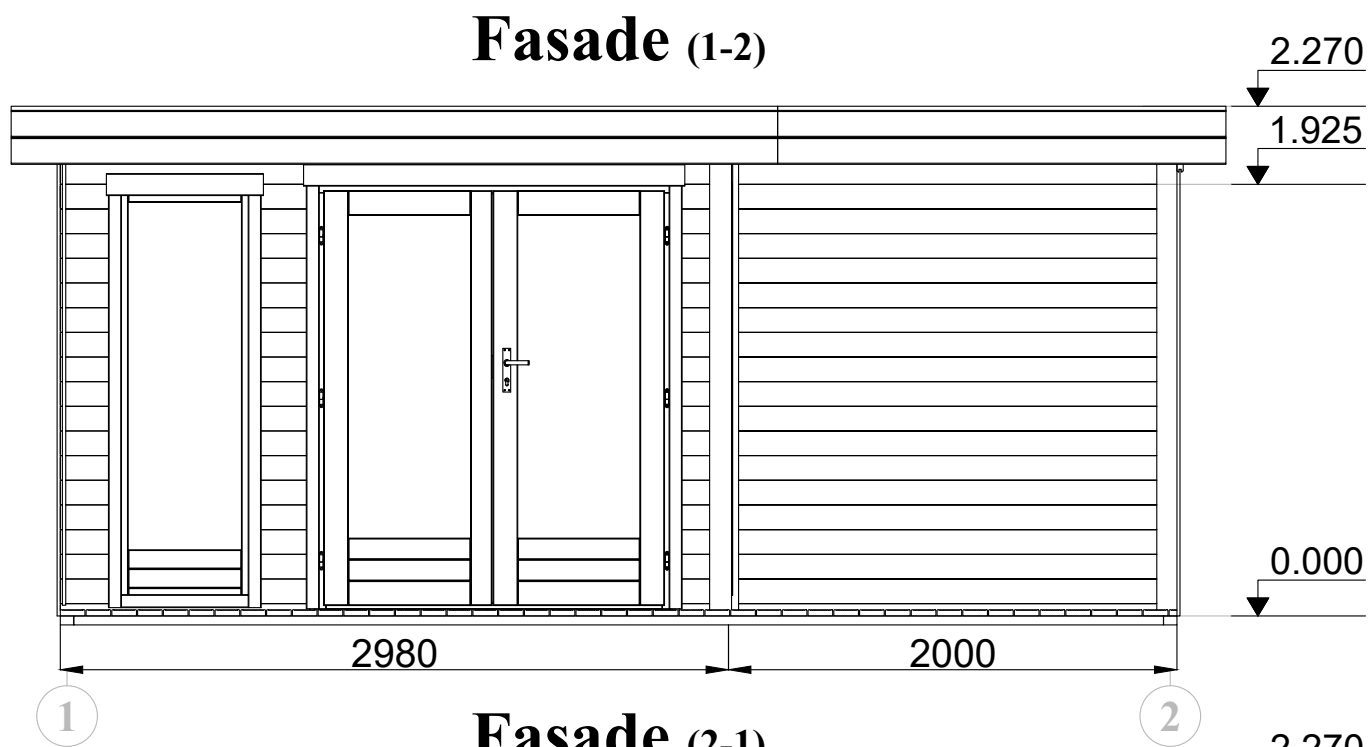

Alle maßen ca +/-3%

Project title: Gartenhaus		Page title: Fasade 1-2, 2-1		
Sheet .	Sheets .	Scale - 1:50		
Designed by: .		Code: 40222		

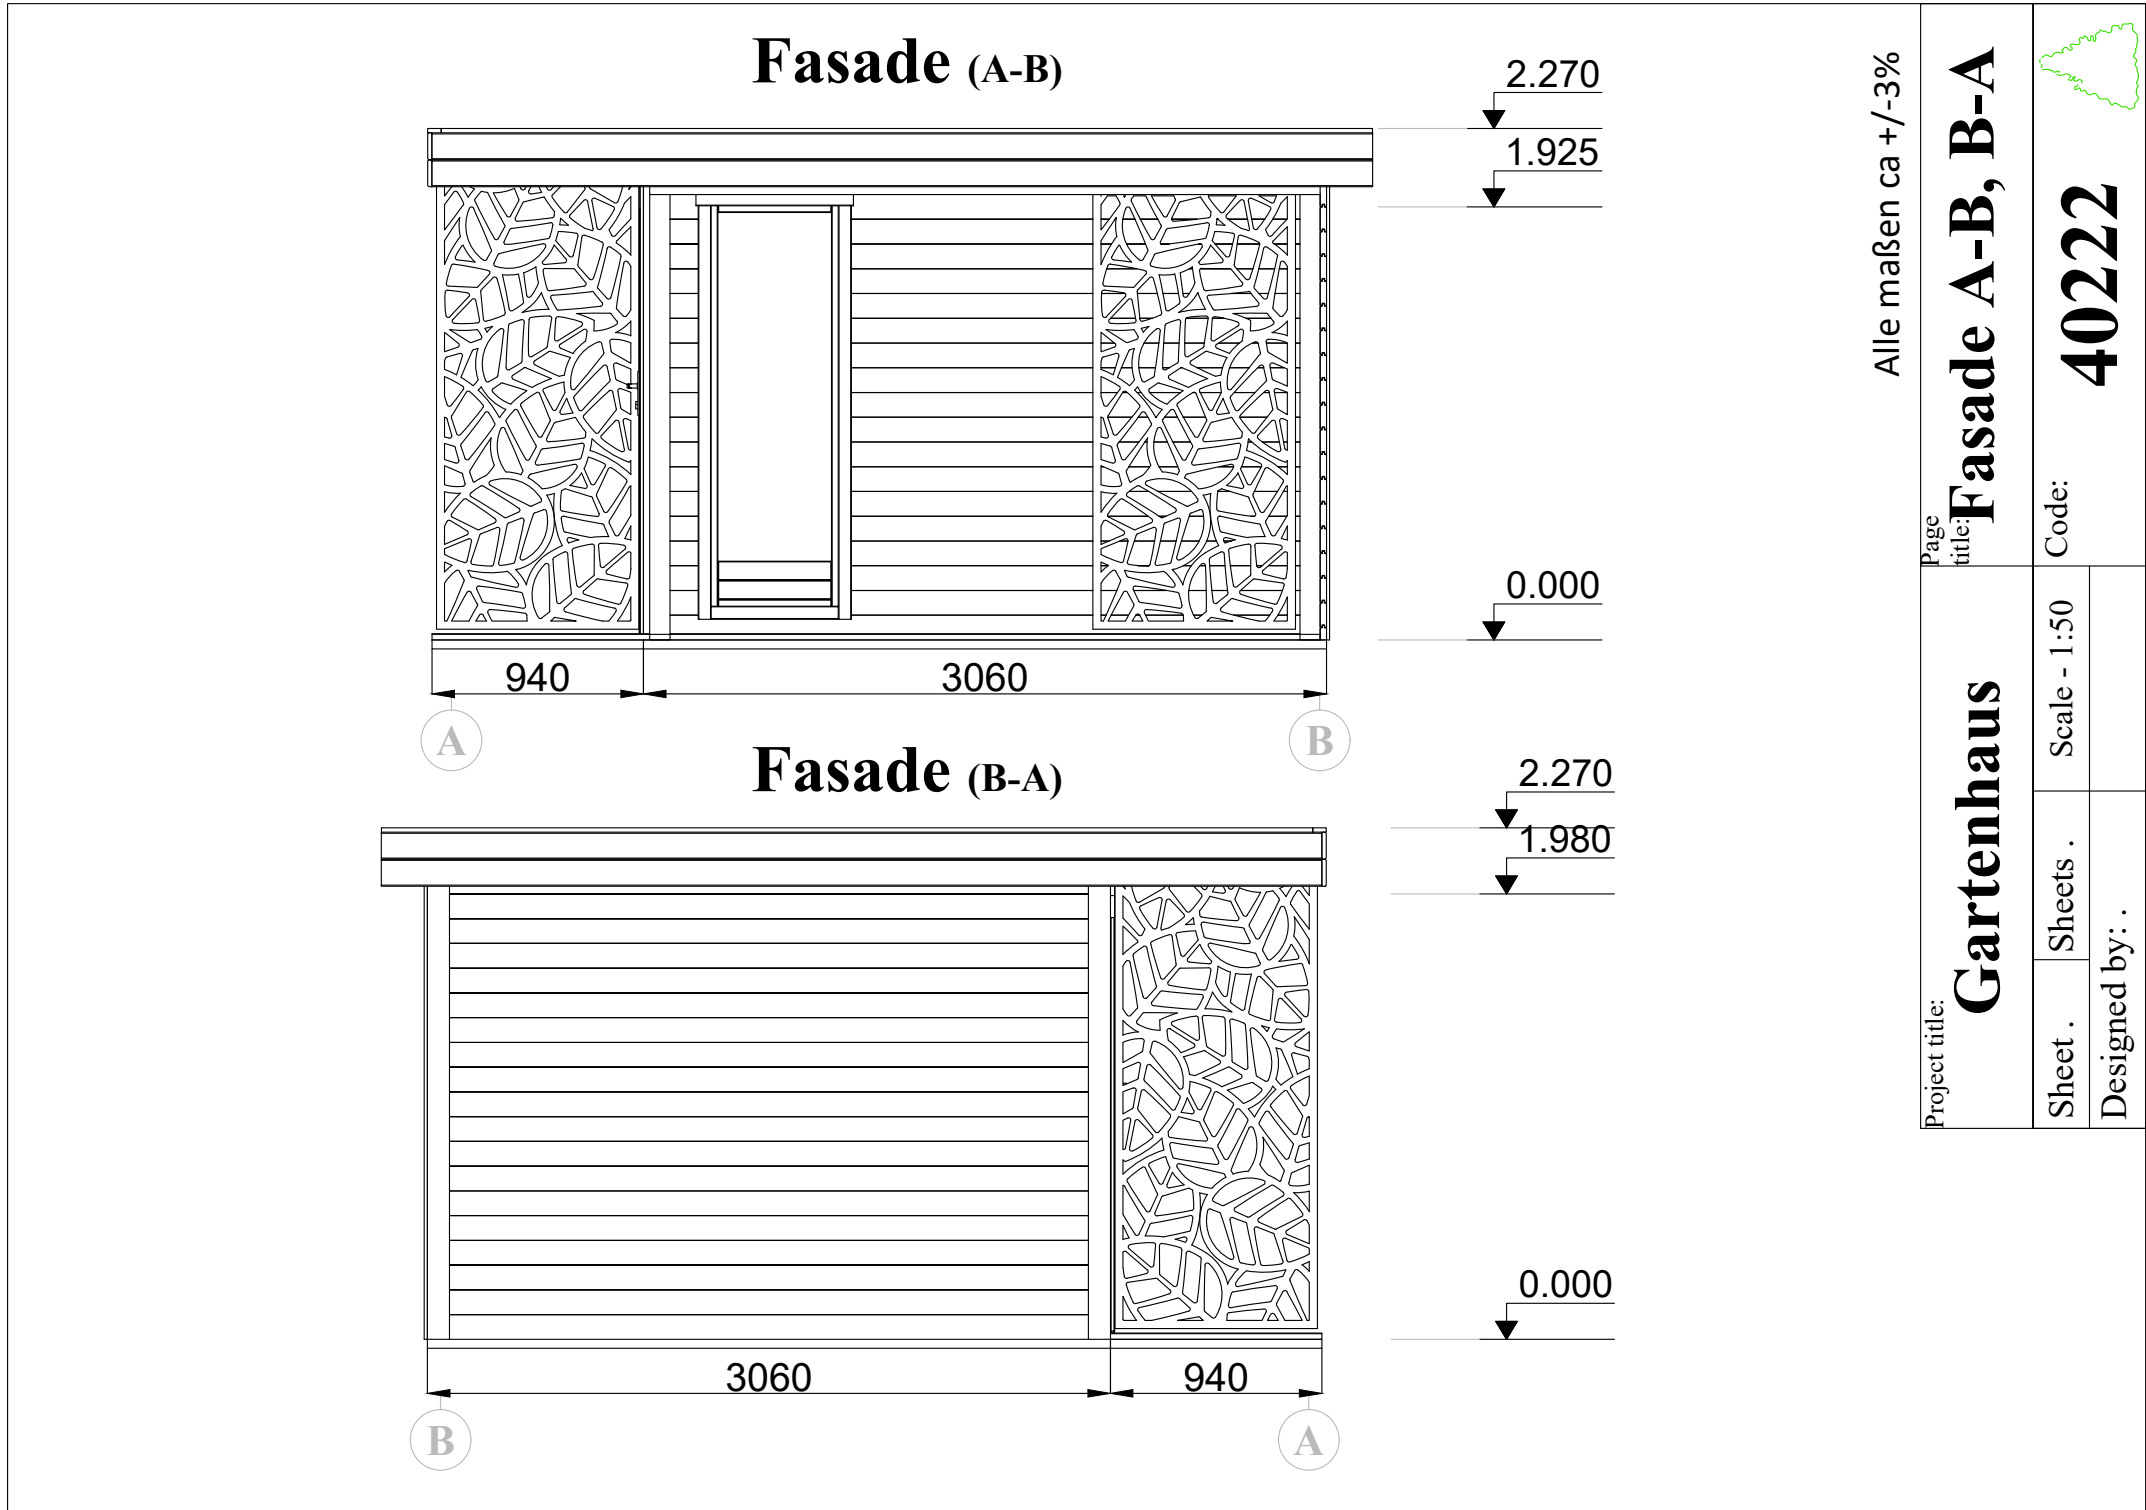

Alle maßen ca +/-3%

Project title: Gartenhaus		Page title: Fasade A-B, B-A	
Sheet .	Sheets .	Code: 40222	
Designed by: .		Scale - 1:50	

